




GROUND FLOOR PLAN
(existing) - scale 1/100

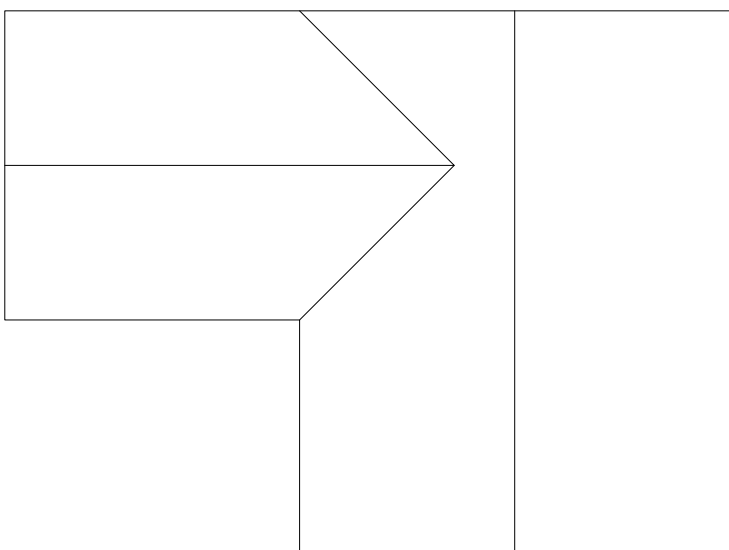

ROOF PLAN
(existing) - scale 1/100

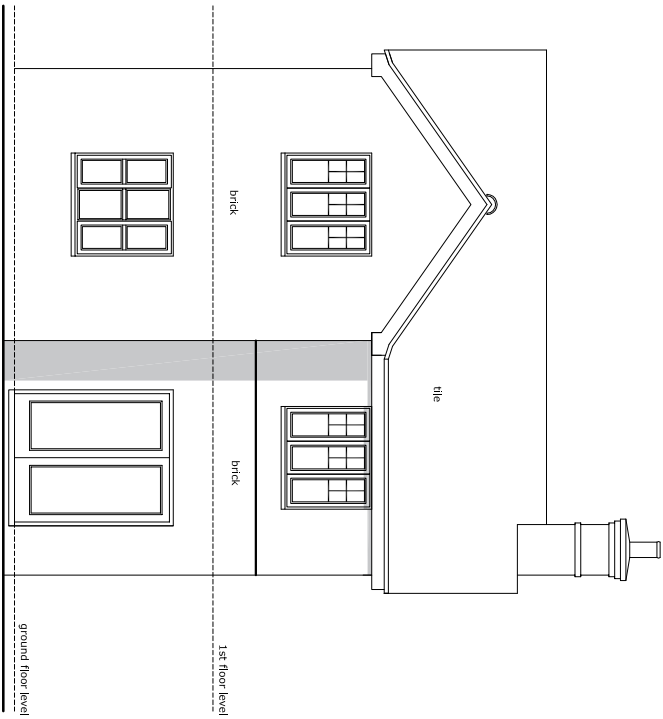

SOUTH ELEVATION
(existing) - scale 1/100

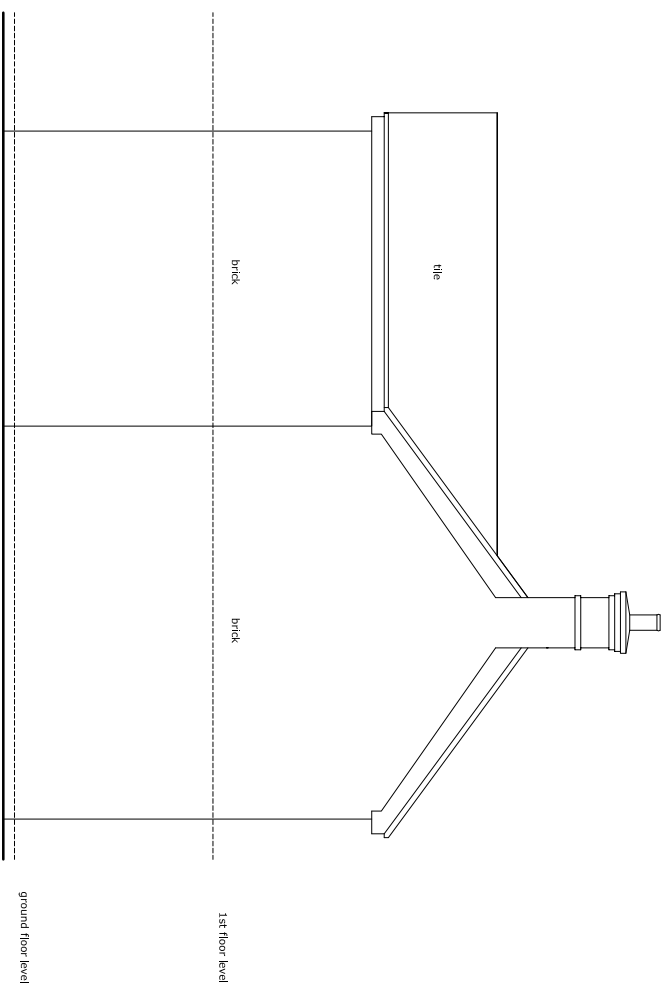

EAST ELEVATION
(existing) - scale 1/100

SITE 5 The Avenue, Yeovil, BA20 1TA	APPLICANT Mr & Mrs Jones	TITLE Proposed Residential Extension (Single Storey) Existing Floor Plan, Roof Plan, Elevation and Section	SCALE 1:100 @A3	DRAWING NUMBER 03
---	------------------------------------	---	---------------------------	-----------------------------

