


THE AVENUE

1

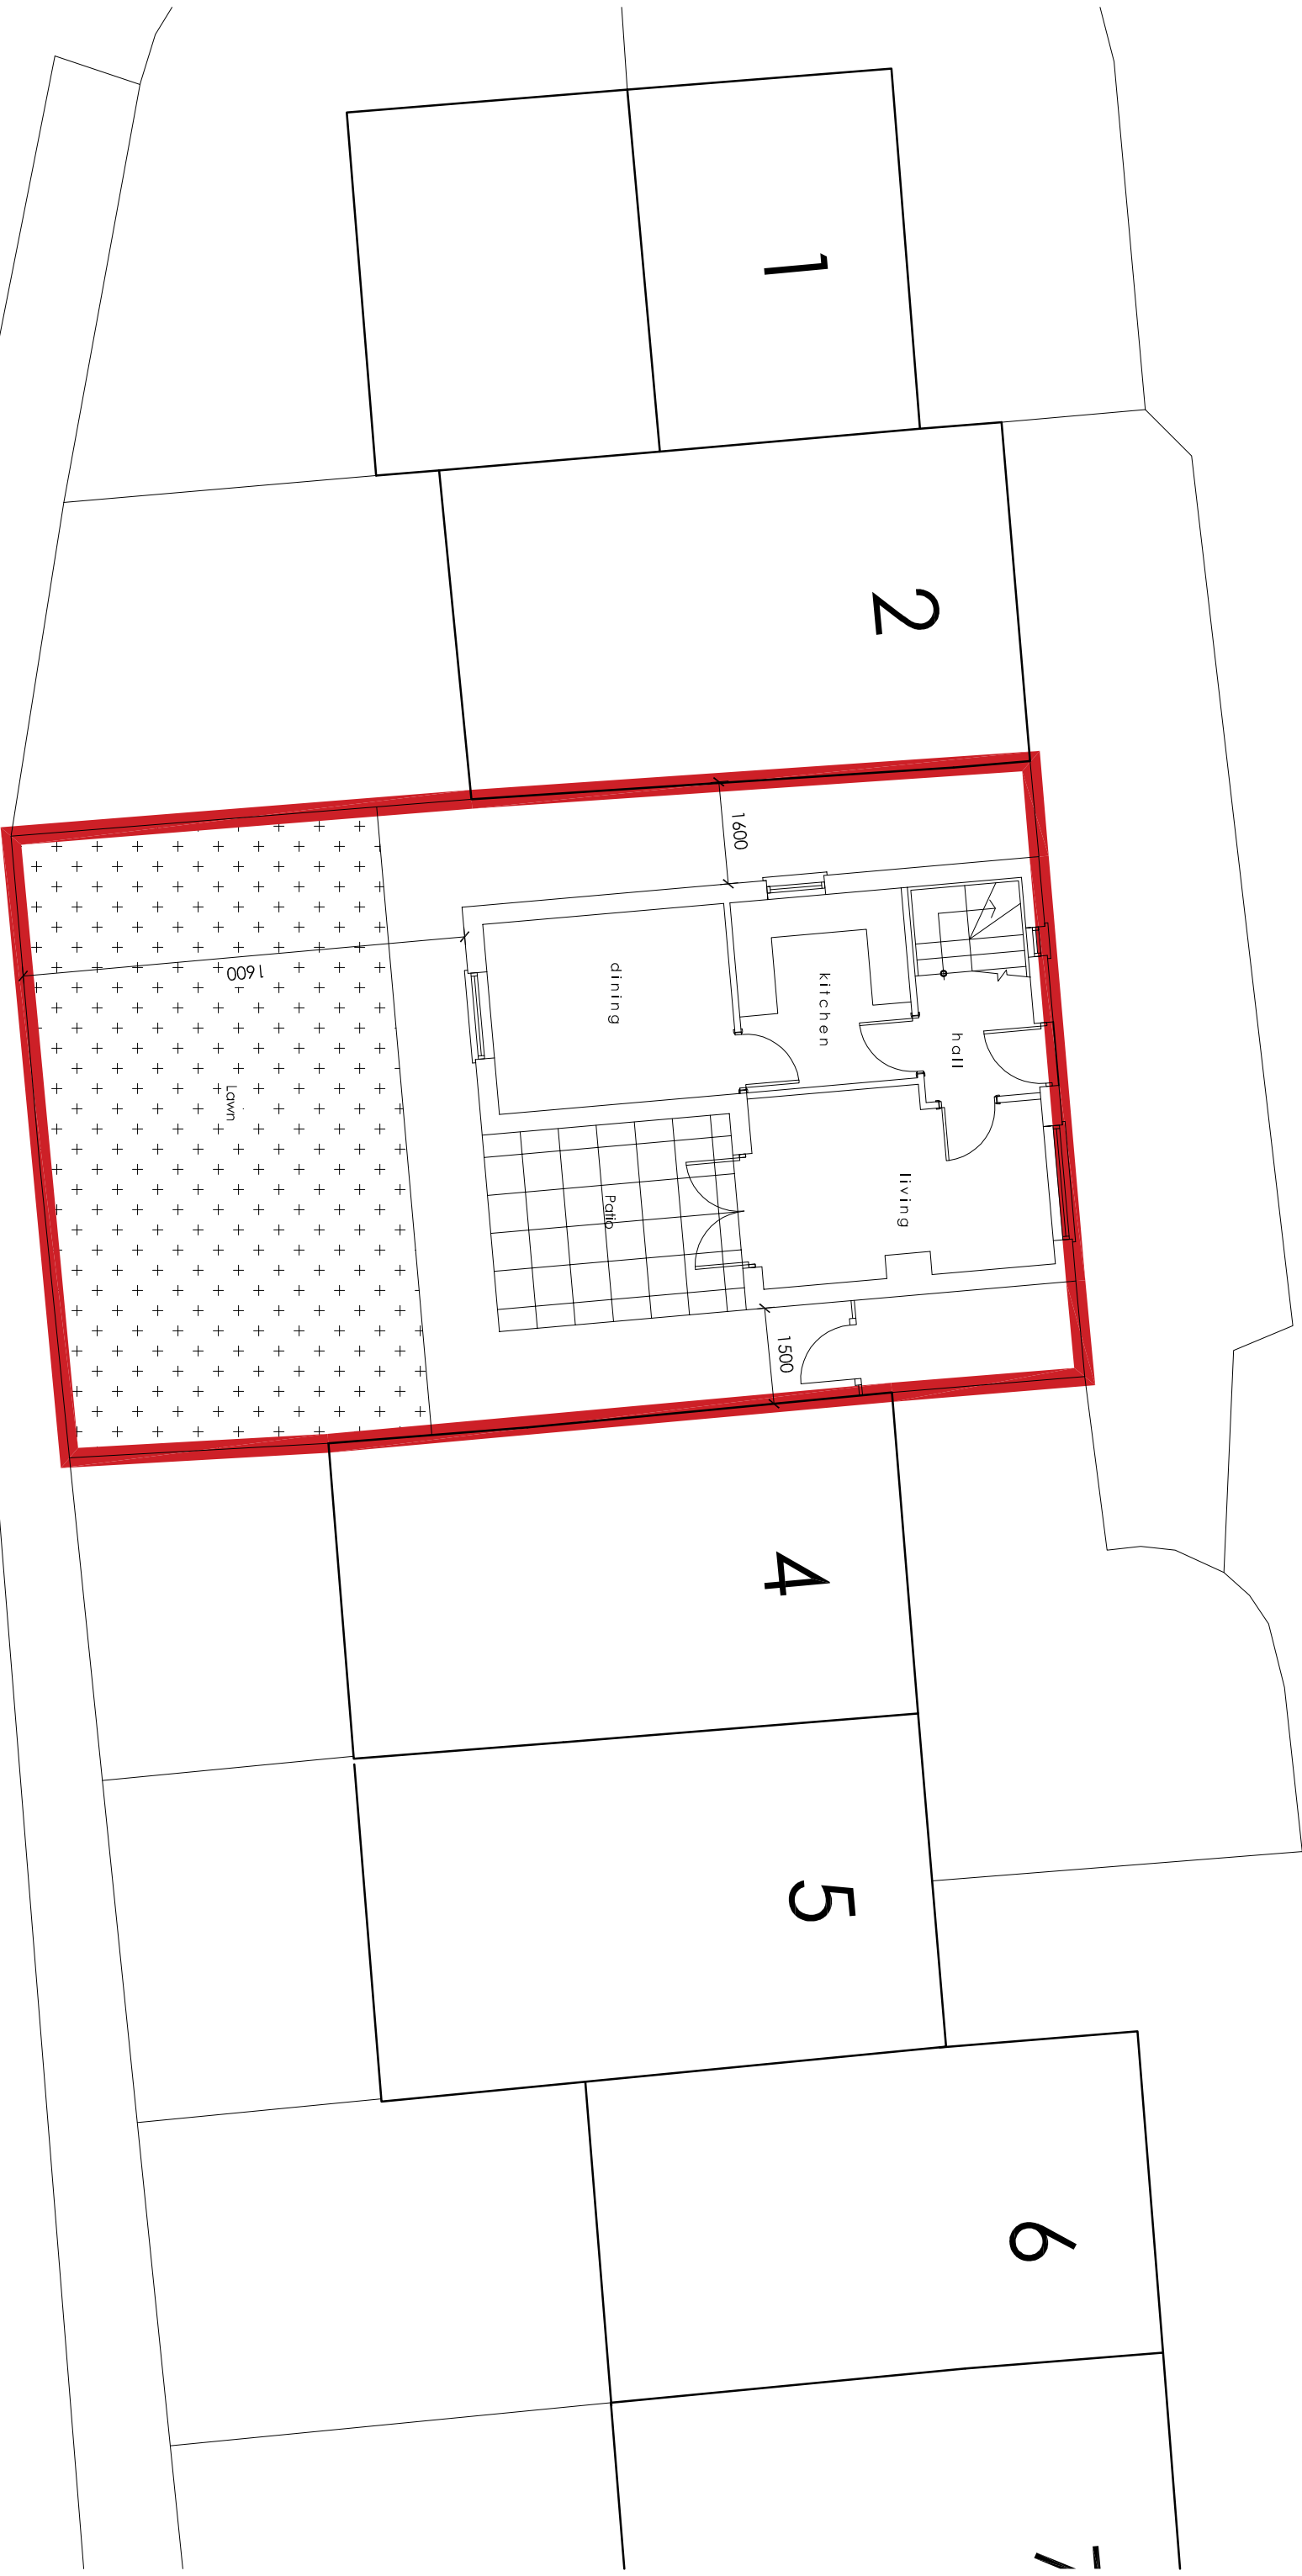

SITE	5 The Avenue, Yeovil, BA20 1TA	APPLICANT	Mr & Mrs Jones	TITLE	Proposed Residential Extension (Two Storey) Existing Block Plan	SCALE	1:100 @A3	DRAWING NUMBER	02
------	--------------------------------	-----------	----------------	-------	--	-------	-----------	----------------	----

