






STREET VIEW
(existing) - scale 1/100

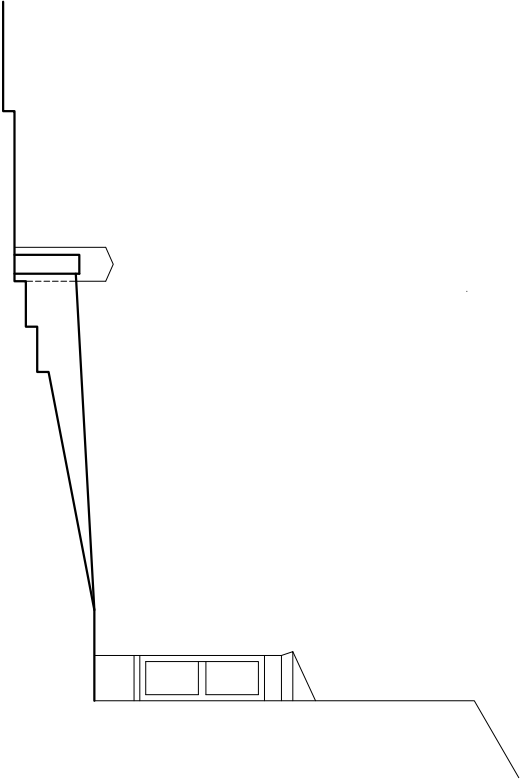

SECTION
(existing) - scale 1/100

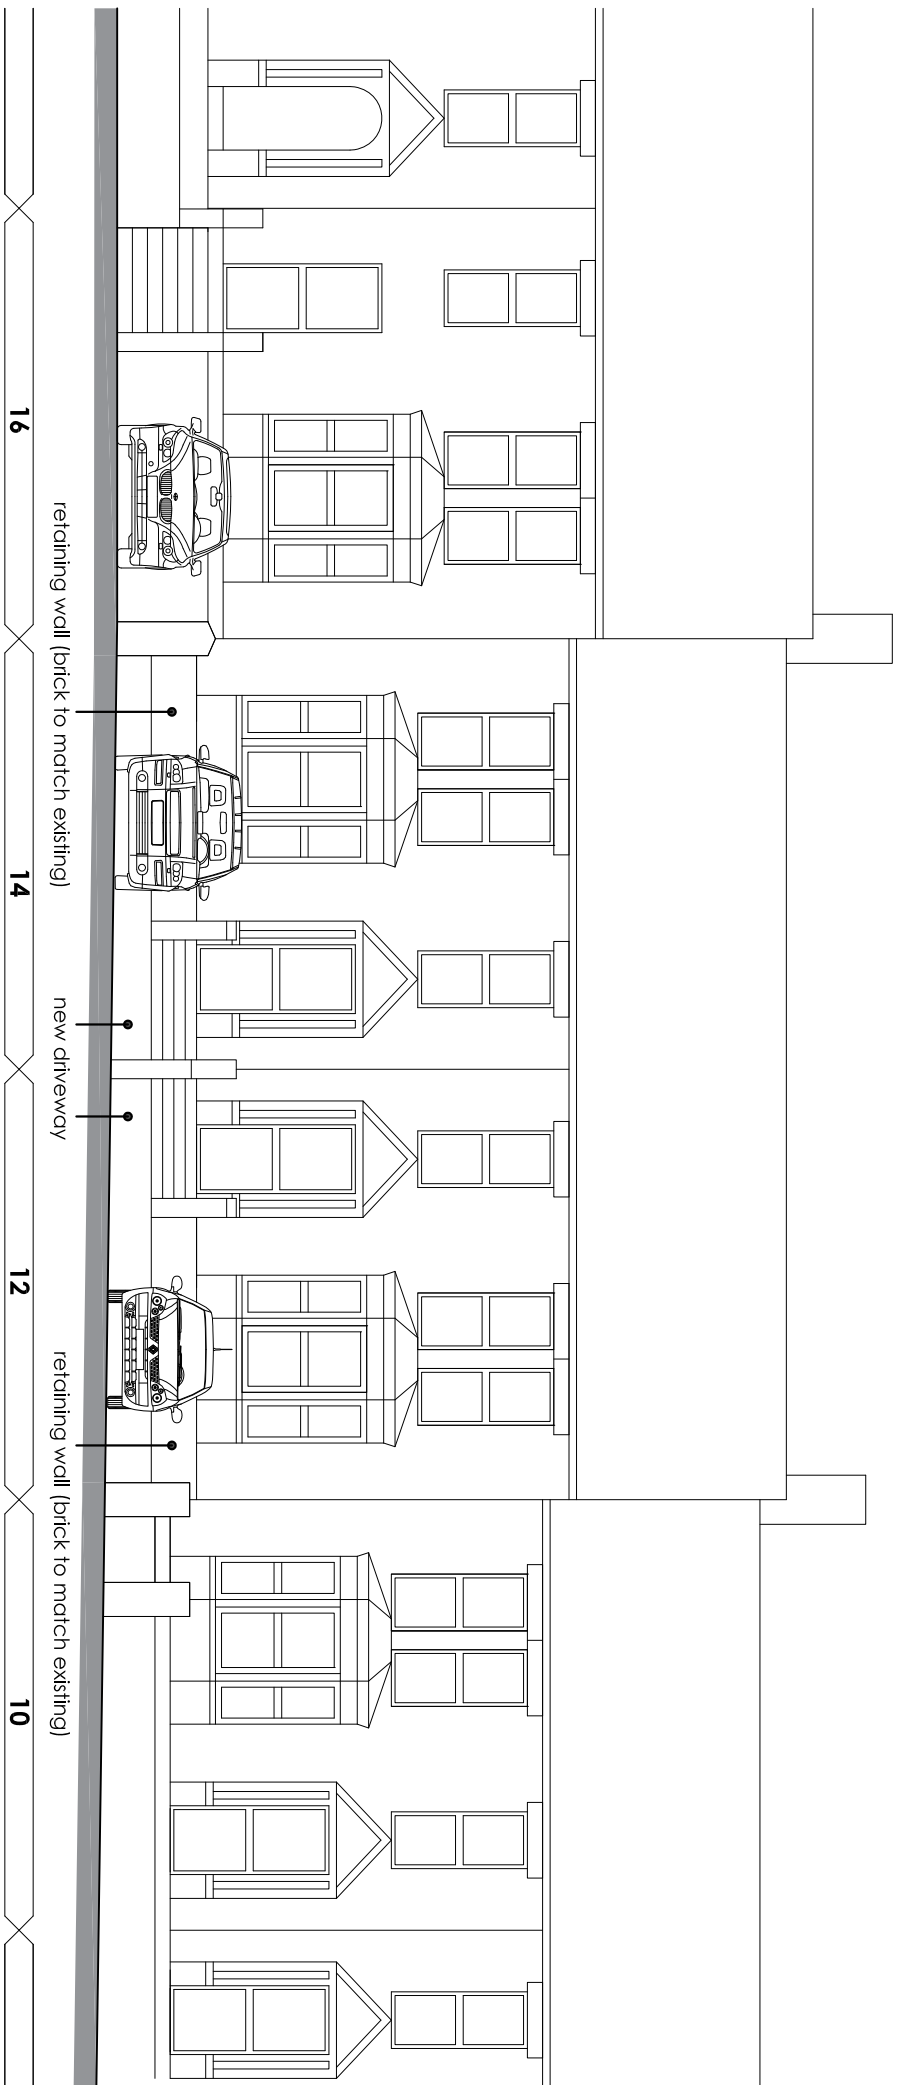

STREET VIEW
(proposed) - scale 1/100

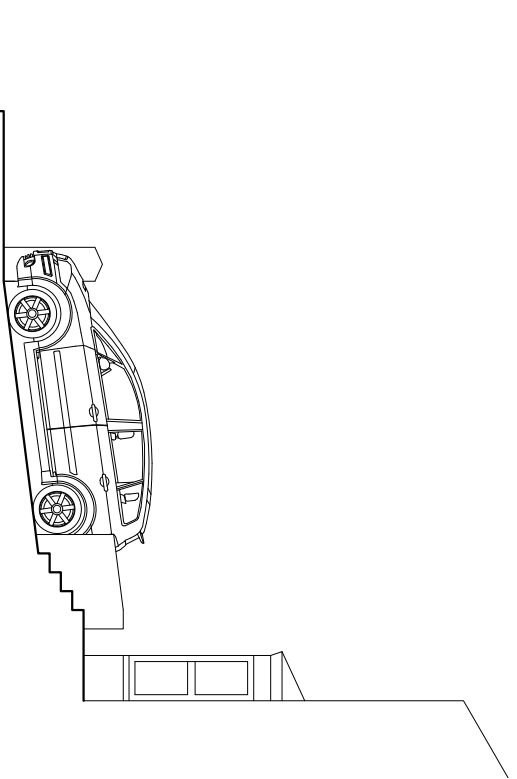

SECTION
(proposed) - scale 1/100

<p>SITE 12-14 The Avenue, Yeovil, BA20 1TA</p>	<p>APPLICANT Mr & Mrs Jones</p>	<p>TITLE Alteration to Front Garden to provide Off Road Parking Existing and Proposed Street Elevations</p>	<p>SCALE 1:100 @A3</p> <p>DRAWING NUMBER 04</p>
--	---	---	---

