



- 2 Bedroom House
- 3 Bedroom House
- 4 Bedroom House
- Garage
- Public Pathway & Cycleway
- Existing Hedge
- Existing Tree
- Planning Application Site Boundary

Houses	
2 Bedroom	23
3 Bedroom	151
4 Bedroom	26

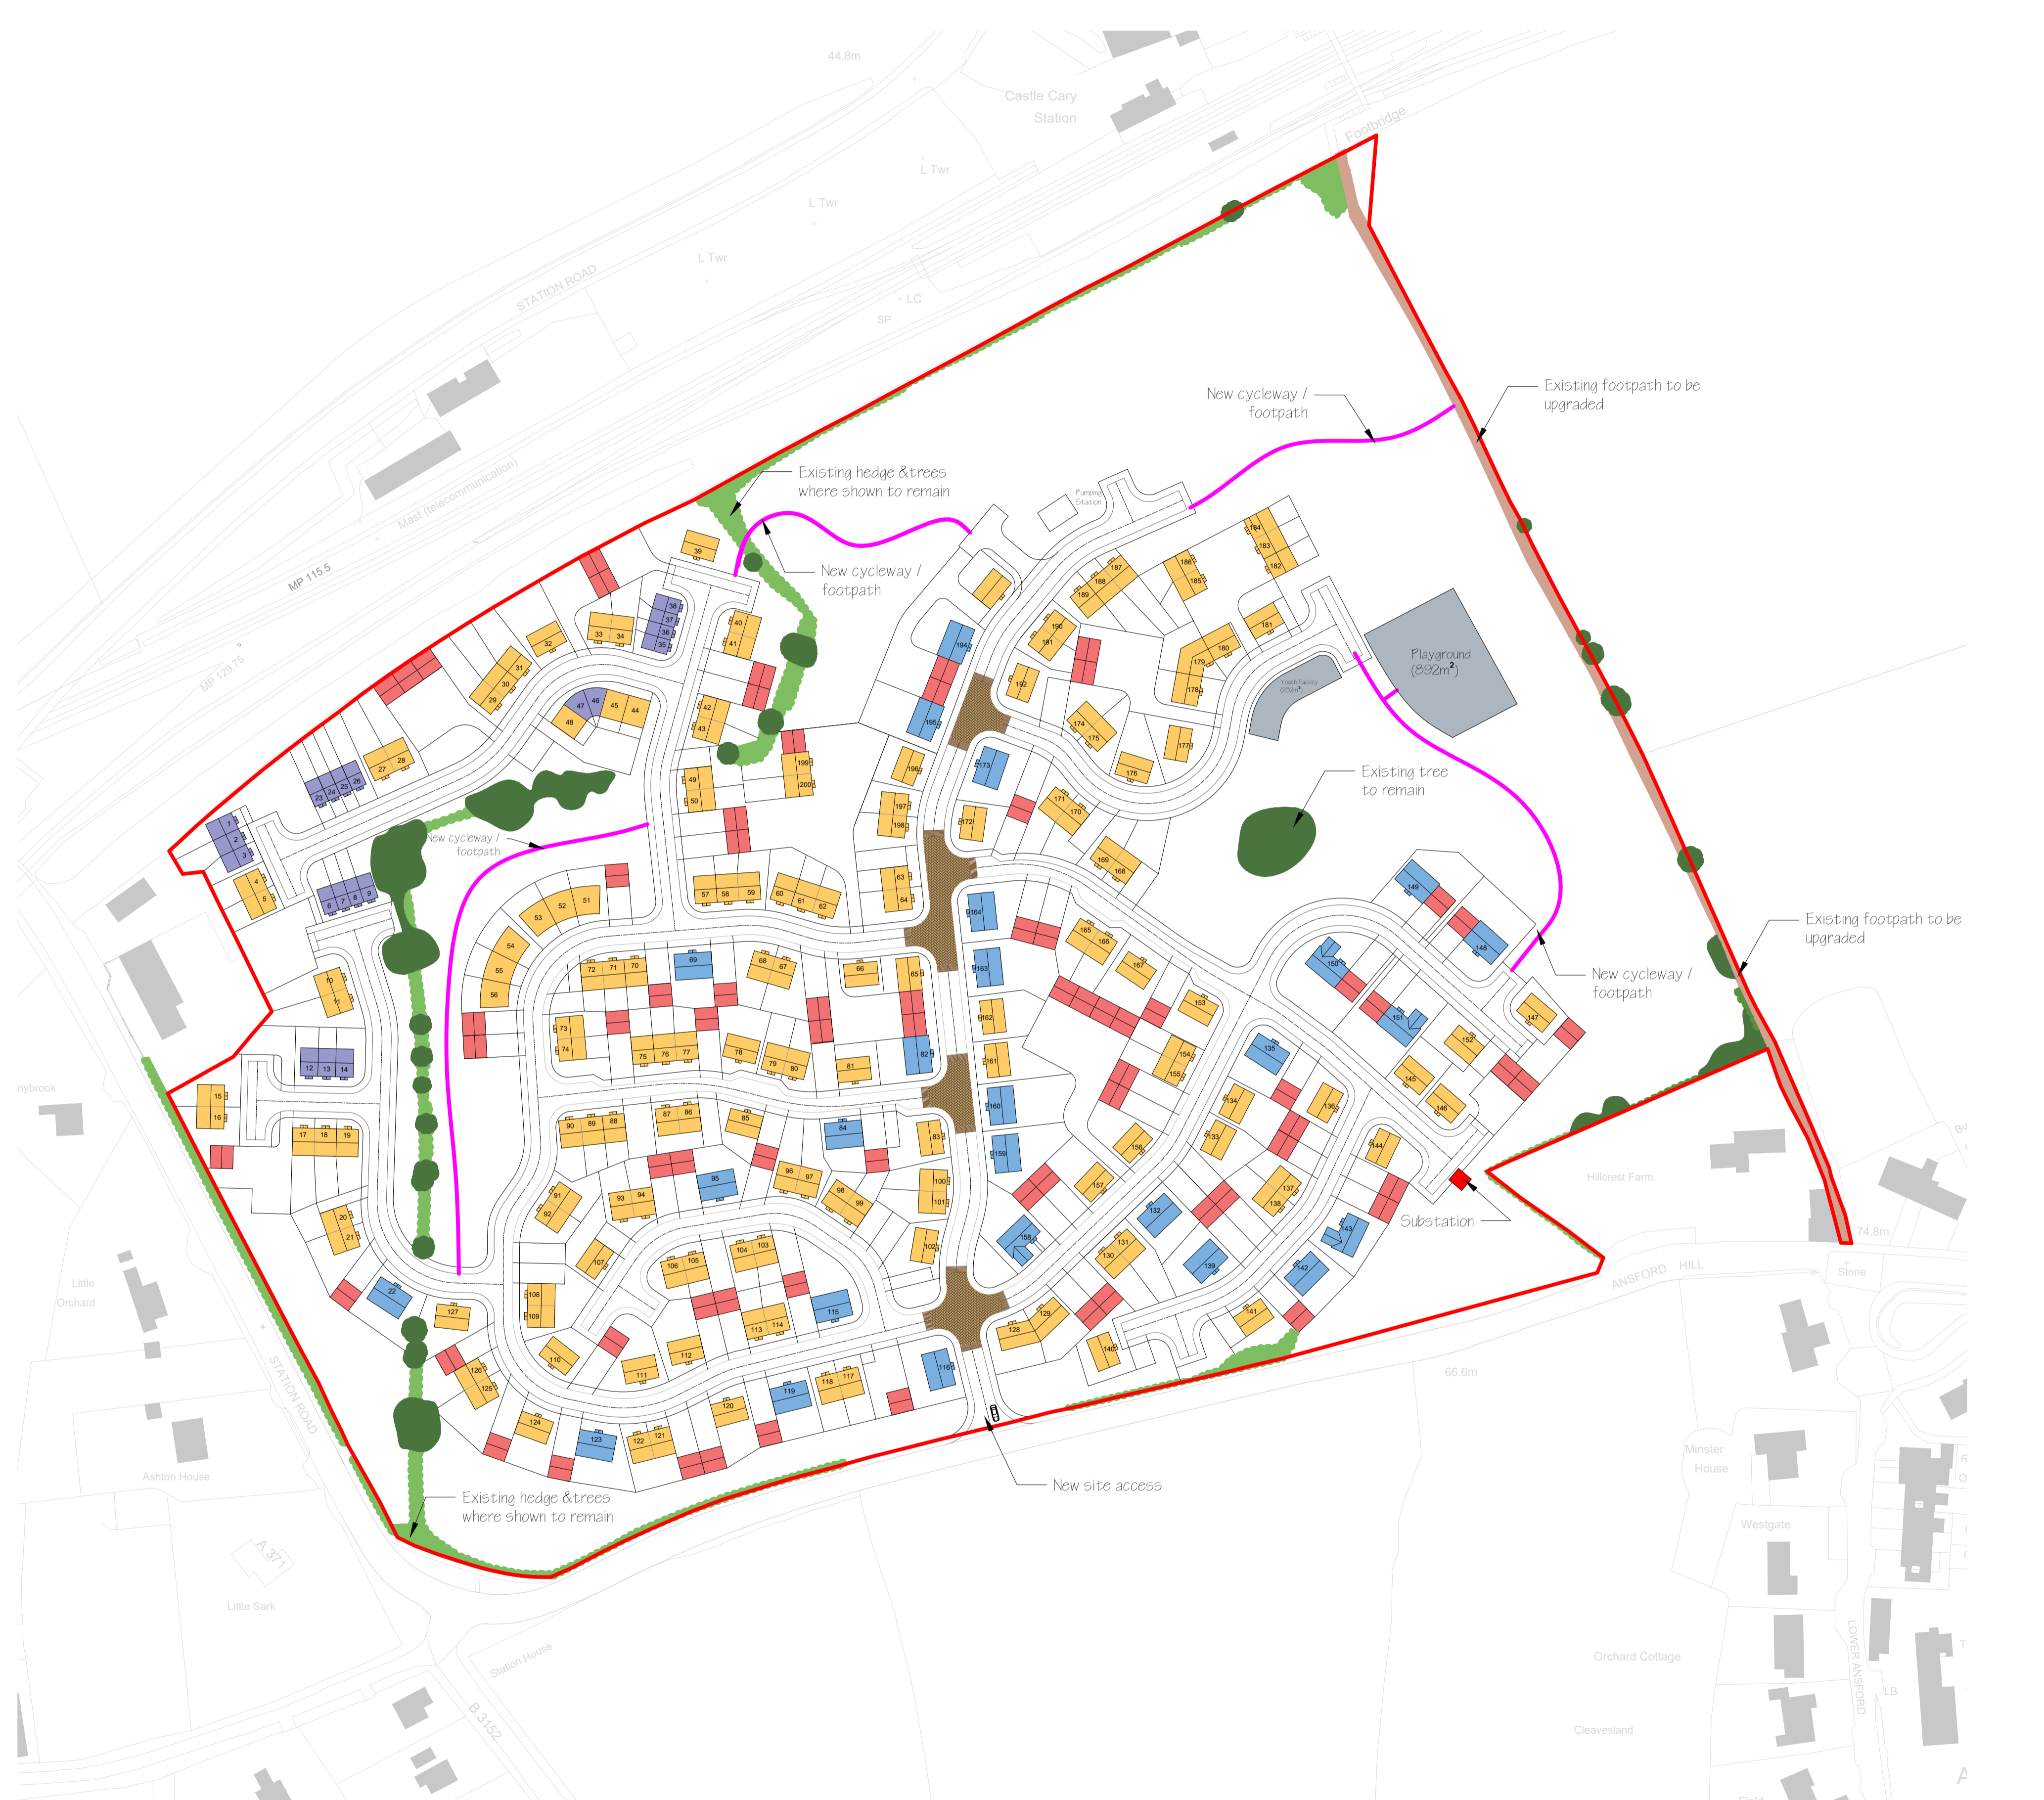

Proposed Housing Layout Plan - Scale 1:1000

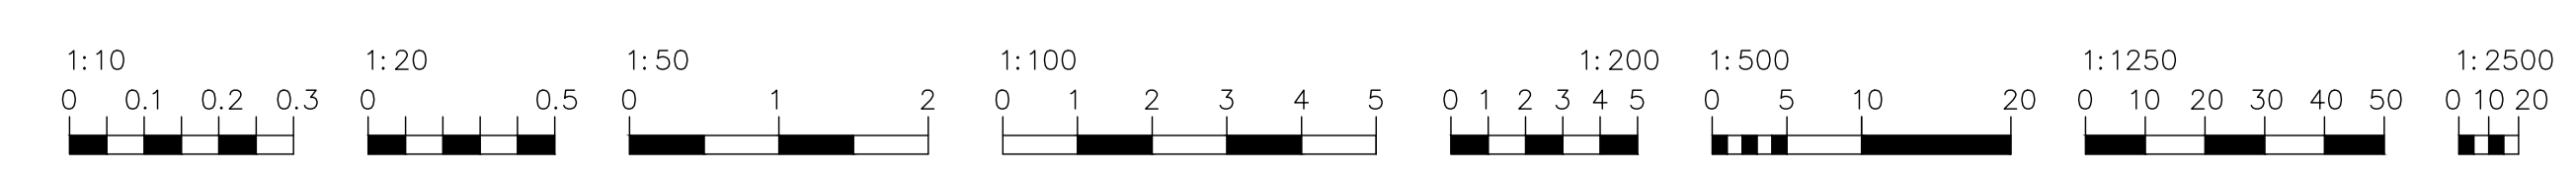

**gma design**  
plan | design | build

www.gmadesign.co.uk  
Email : gary@gmadesign.co.uk

Address: Little Hains, Hains Lane, Marnhull, Dorset, DT10 1JU

This drawing and design is copyright and must not be reproduced in part or in whole without prior written consent.

Contractors must verify all dimensions on site before commencing work or preparing shop drawings.

TITLE: Indicative Site Layout Plan  
PROJECT: Land North of Ansford Hill

DRG NO : GMA-123-01  
SCALE: 1000 SHEET 1 OF 1